


NOTES:

1. GRANULAR TRENCH BACKFILL TO BE USED UNDER ALL PAVED AREAS AND WITHIN 2' OF ALL PAVED AREAS, INCLUDING SIDEWALKS, DRIVEWAYS, AND CURBS.
2. SEE THE APPLICABLE SPECIFICATION OR STANDARD FOR EACH ITEM SHOWN IN THIS STANDARD.

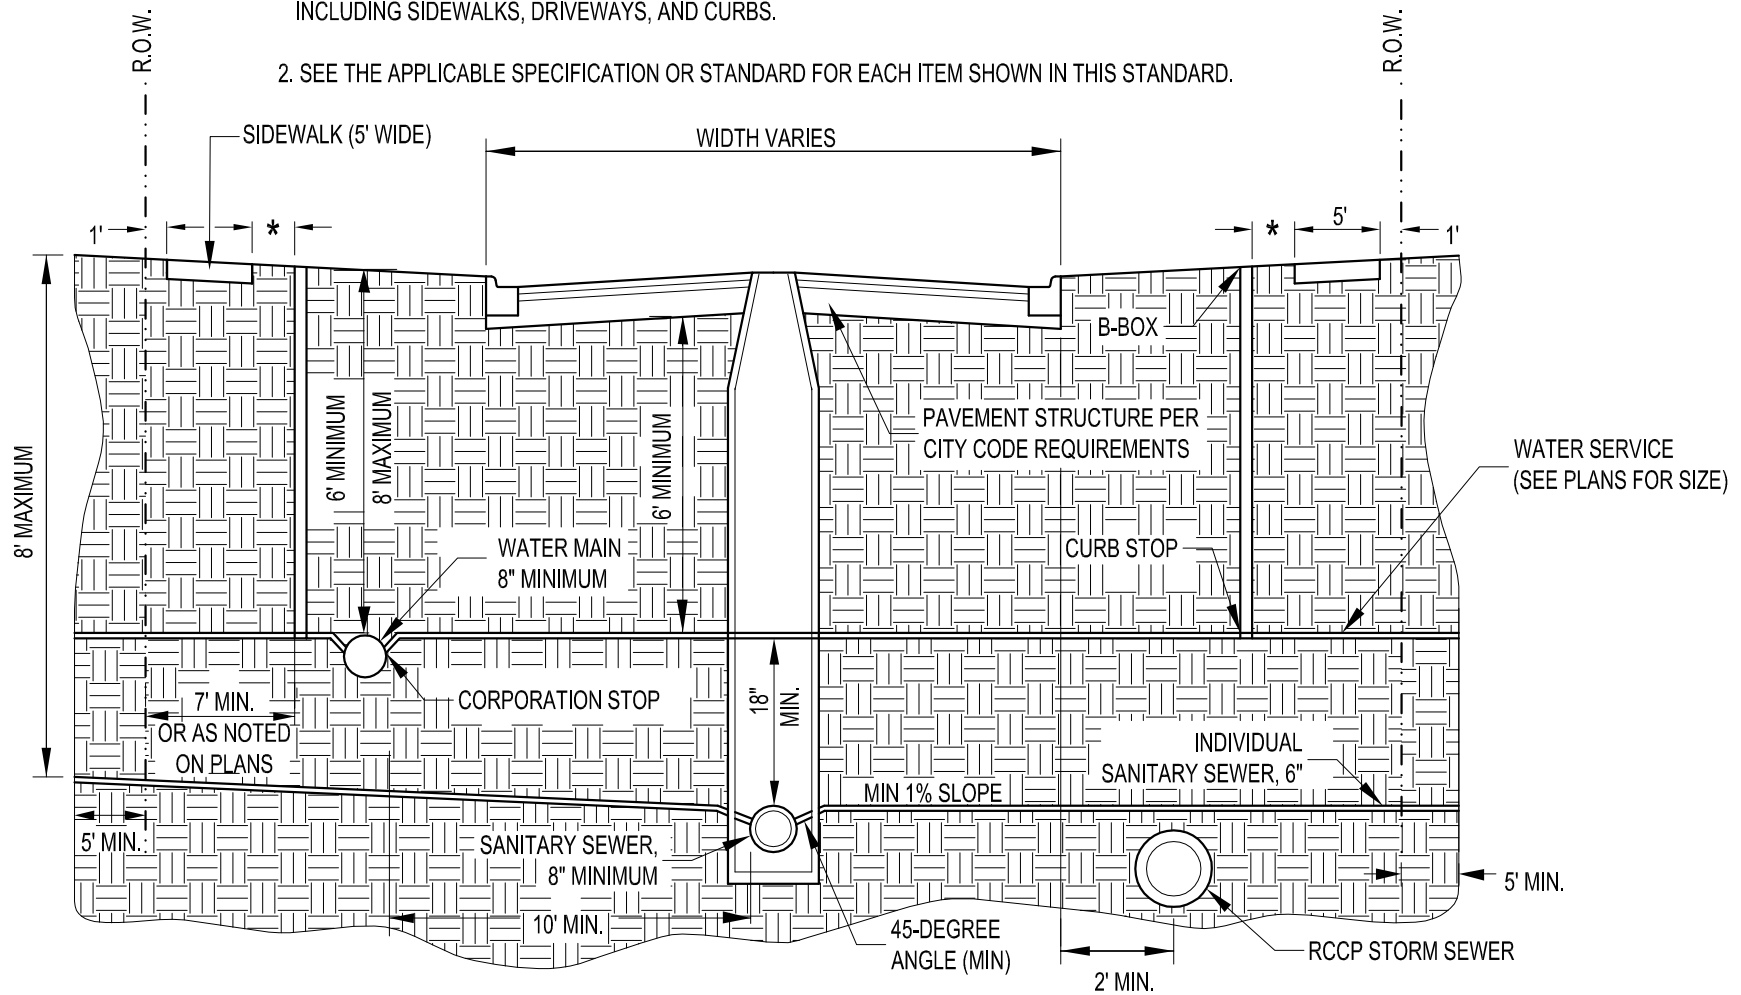

* DISTANCE PER LATEST VERSION OF ILLINOIS PLUMBING CODE

Revised:
1. 06/12/2015
2.
3.
4.

Drawing Name
TYPICAL STREET AND UTILITY LOCATIONS

Drawing Number
UG-01
Date: 05/28/2015
Drawn Checked
JH AW

