



- Potential Alternatives - Area 1C**
10. Relief storm sewer to Pine Avenue storm sewer.
 11. Storm water pumping station near the Pine Street depression.
 12. Buyout of properties to build a detention area to manage larger events.
 13. Additional repairs to control infiltration and inflow (I/I).

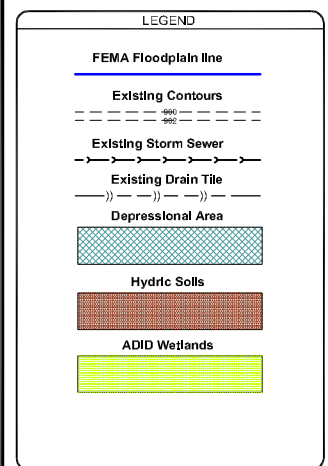

Crystal Lake Flooding Analysis

Potential Drainage Improvements

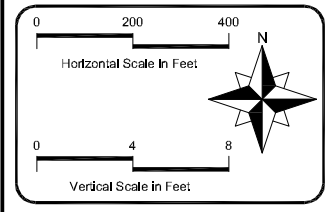


Flood Complaint Area 1C



Hey and Associates, Inc.
 Water Resources, Wetlands and Ecology
 26375 WEST COMMERCE DRIVE, SUITE 601
 VOLO, ILLINOIS 60073
 OFFICE (847) 740-0888
 FAX (847) 740-2888
 VOLO@HEYASSOC.COM

PROJECT NO.	08223	EXHIBIT NO.	15
DESIGNED BY	GCS		
DRAWN BY	ALC/CFR		
CHECKED BY	GCS		
APPROVED BY	GCS		
ISSUE DATE	01/30/2009		

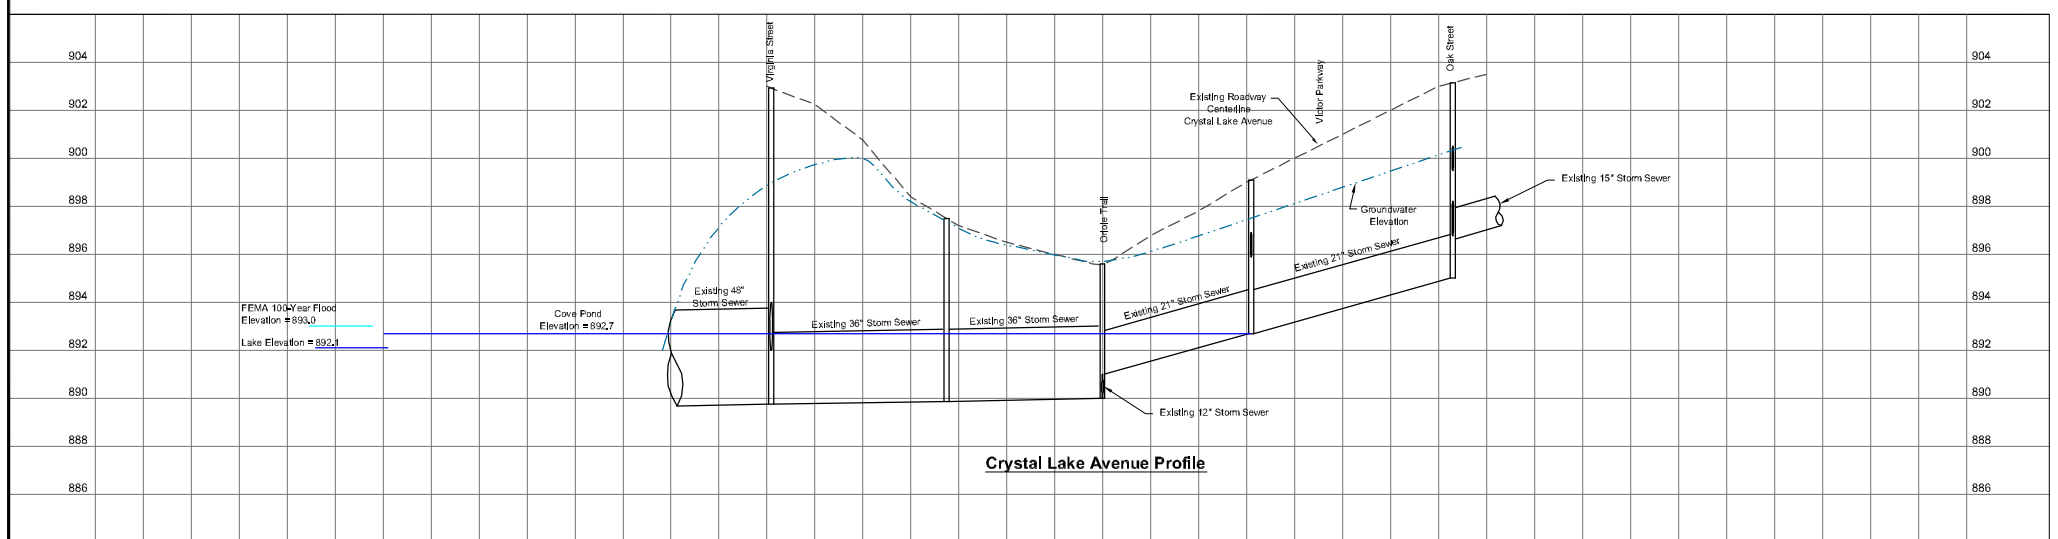

I:\08000-08223 Crystal Lake Flooding Analysis\Working\Engineering\08223_Crystal Lake Flooding Analysis_GCS_120808.dwg - 11x17 Area 1C-alt, 1/30/2009 2:08:01 PM

Copyright © 2009 Hey and Associates, Inc.