


**Crystal Lake
Flooding
Analysis**

**August
2007
Conditions**

**Flood
Complaint
Area 1C**

Hey and Associates, Inc.
Water Resources, Wetlands and Ecology
26575 WEST COMMERCE DRIVE, SUITE 601
VOLO, ILLINOIS 60073
OFFICE (847) 740-0888
FAX (847) 740-2888
VOLO@HEYASSOC.COM

| | |
|--------------------------|-------------|
| PROJECT NO. 08223 | EXHIBIT NO. |
| DRAWN BY GCS | 9 |
| CHECKED BY ALG/CFR | |
| APPROVED BY GCS | |
| REVISION DATE 01/02/2009 | |

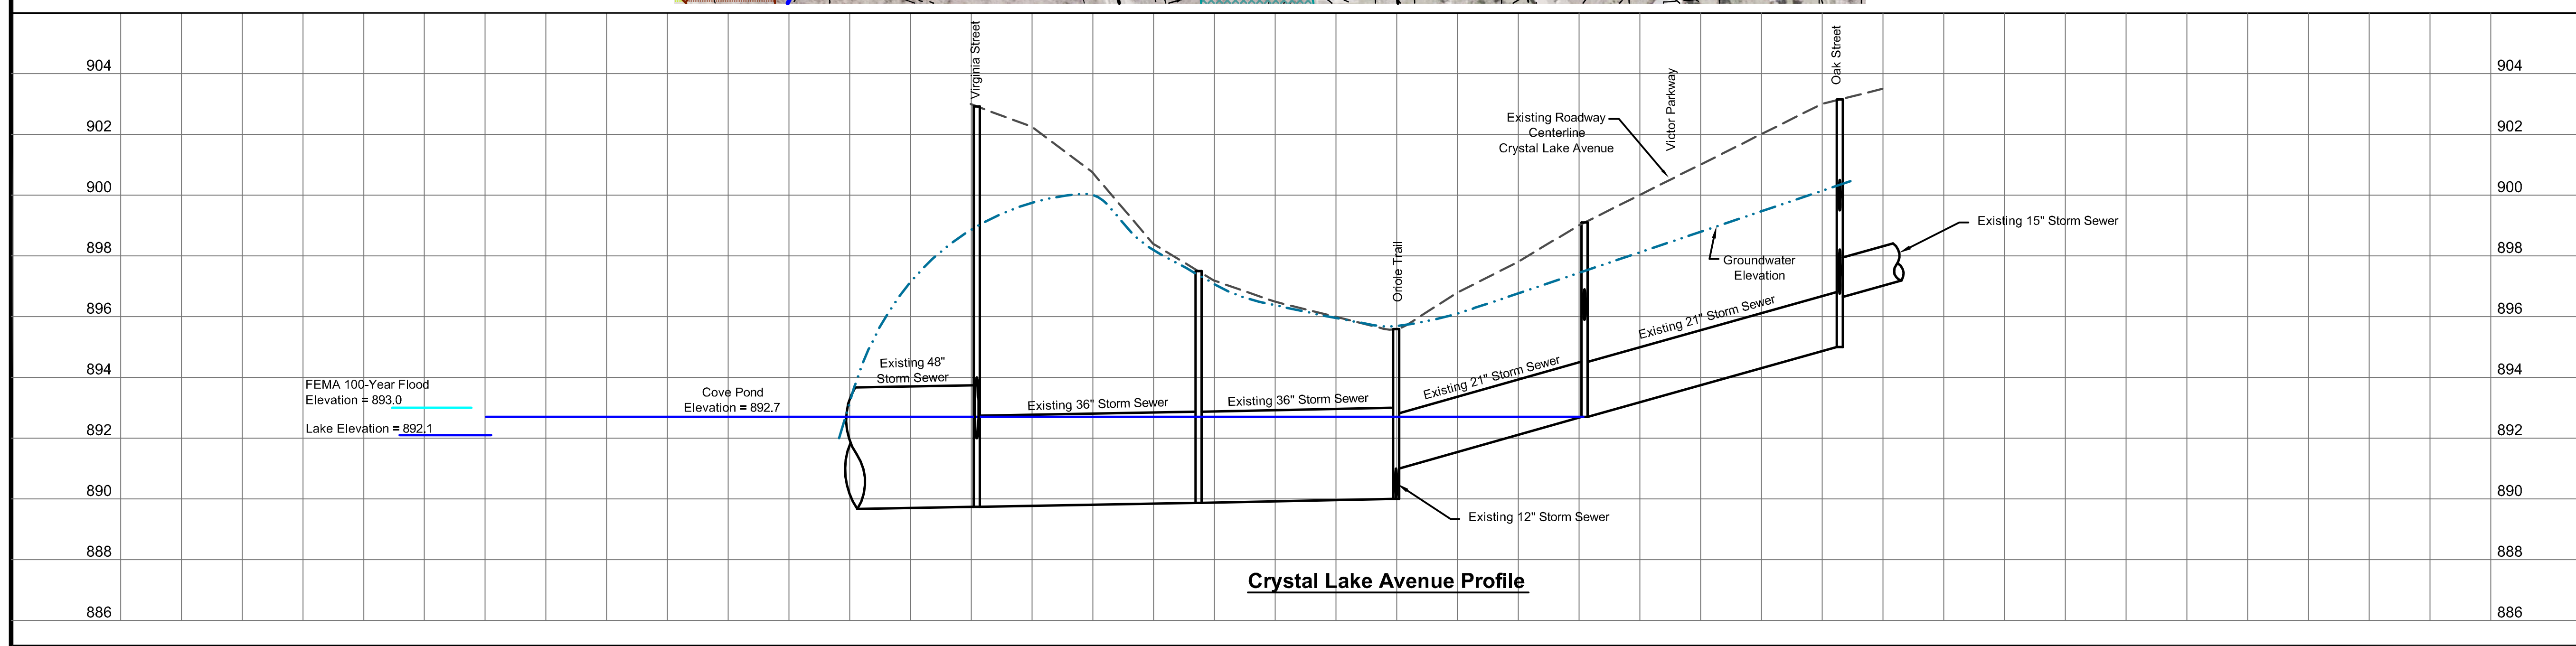

Copyright © 2009 Hey and Associates, Inc.

I:\2008-2009\Crystal Lake Flooding Analysis\Drawings\08223_Crystal Lake Flooding Analysis.dwg, 1/2/2009 11:24:24 AM